

Schedule of Opening		
SYMBOL	DEG	OPENING SIZE
D	DOOR	1200 X 2100
W	WINDOW	1500 X 1500
W1	WINDOW	1000 X 1500
CG	COLLAPSIBLE GATE	X 2100

**CLASS ROOM OF MEDINIPUR P.T.T.  
IN THE DIST. OF PASCHIM MEDINIPI**

OFFICE OF THE EXECUTIVE ENGINEER  
MIDNAPORE DIVISION P.W. (C.B.)

Assistant Engineer,  
Midnapore Sup. Divn.


P.W. (C.B.) Directorate

Midnapore Govt. P.T.I. for Women  
Dist. Paschim Medinipur

*S. A. S.*

*11.01.22*



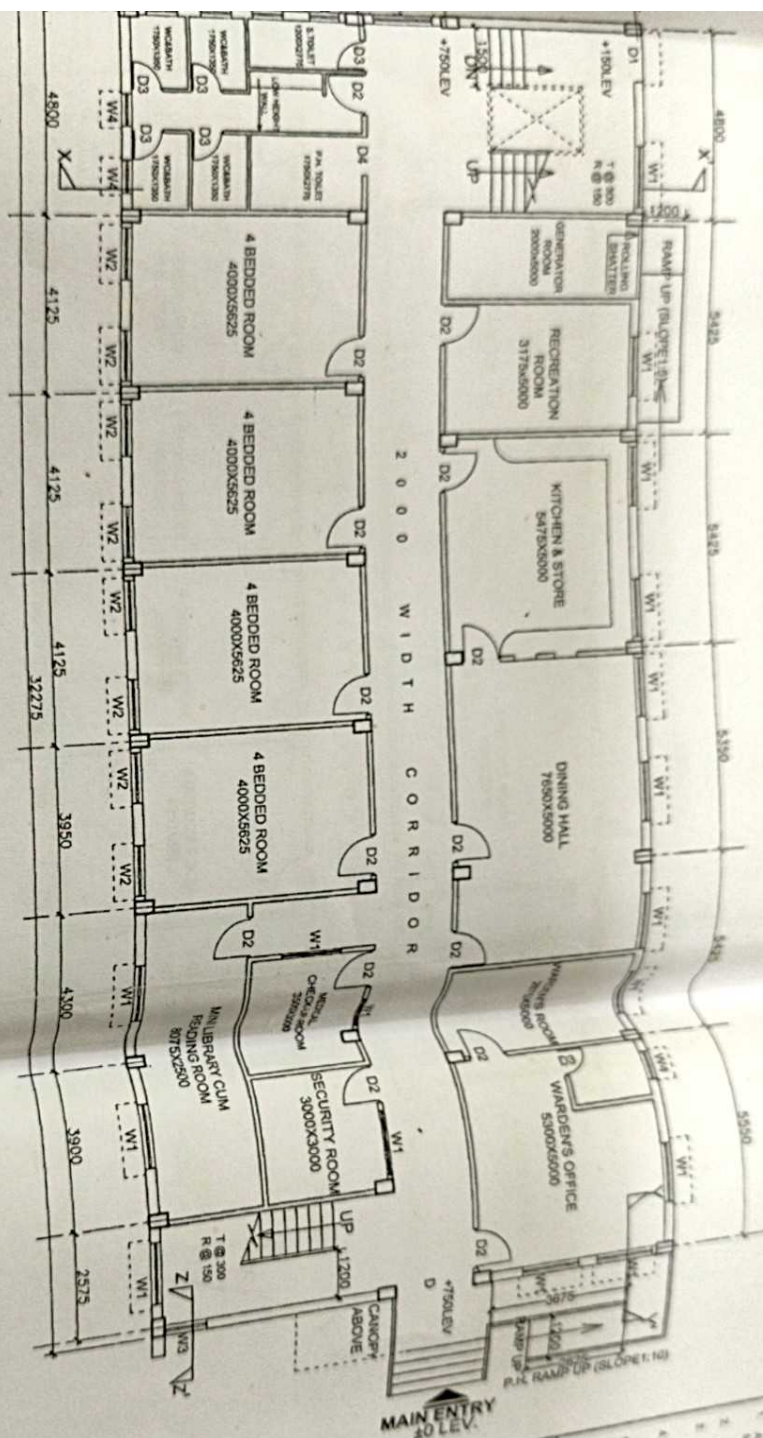

**GROUND FLOOR PLAN  
(4 STORED FOUNDATION)  
AREA : 431.6 sq. m.**

*Prepared by*  
Dist. - Paschim Medinipur**

*Signature*

SHEET NO. 1/4



**OFFICE OF THE CHIEF ENGINEER, SOCIAL SECTOR, P. W. DIRECTORATE, GOVERNMENT OF WEST BENGAL.**

**PROPOSED 100 SEATED MODEL(2) GIRL'S HOSTEL OF DIFFERENT DISTRICT**

SCHEME DRAWING	DATE	SCALE
GROUND FLOOR PLAN	12/01/11	1:100

ASSISTANT ARCHITECT, SOCIAL SECTOR, P. W. D. T. E. W. B.  
 SUPERINTENDING ARCHITECT, SOCIAL SECTOR, P. W. D. T. E. W. B.  
 DATE: 12/01/11 DRAWING NO.: S.S. DW. - MALDW ARCH/1/3/33/11

CONCRETE ROAD

3.30 M. W.D. PROPOSED ROAD

EXISTING ADMINISTRATIVE BUILDING

PROPOSED P.T.T.I. BUILDING

3.30 M. WIDE PROPOSED ROAD

19600

15275

20200

5225

36575

5000

SITE PLAN

*Beaman*  
24.08.18  
Principal  
Midnapur Govt. P.T.T.I. for Women  
Dist. - Paschim Medinipur

**COPY RIGHT :**

THIS DRAWING MUST NOT BE TRACED OR REPRODUCED WITHOUT THE KNOWLEDGE OF CONCERNED ARCHITECT OF SOCIAL SECTOR, P. W. WEST BENGAL.

**NOTES :**

1. ALL DIMENSIONS ARE IN MM UNLESS OTHER WERE MENTIONED.
2. ONLY WRITTEN DIMENSIONS ARE TO BE FOLLOWED.
3. ANY EXISTING LEVEL, POSITION OF WALL, OPENING SIZES ARE TO BE CHECKED AT SITE.
4. IN CASE OF ANY DISCREPANCY IN DRAWING REFER TO OFFICE OF SOCIAL SECTOR, P.W.D.T.E.
5. ORIENTATION OF BUILDING AND NORTH LINE ARE TO BE CHECKED AT SITE.

**NOTE :**

THIS SITE PLAN HAS BEEN PREPARED BASED UPON THE LAND PLAN AS PROVIDED BY CONCERNED EXECUTIVE ENGINEER.

**OFFICE OF THE CHIEF ENGINEER  
SOCIAL SECTOR, P. W. DIRECTORATE  
GOVERNMENT OF WEST BENGAL.**

**SITE PLAN OF MIDNAPORE GOVT. P.T.T.I  
FOR WOMEN AT MIDNAPORE,  
DISTRICT. :- PASCHIM MIDNAPORE.**

SCHEME DRAWING	NORTH LINE	SCALE - 1 : 250
SITE PLAN	AS PER SITE	C. RAJIB DRAWN BY-

*Kishore Kumar Bain*  
03/08/2018  
KISHORE KUMAR BAIN  
ASSISTANT ARCHITECT, SOCIAL SECTOR, P.W.D.T.E.W.B

*Chinmoy Ghosh*  
03/08/2018  
CHINMOY GHOSH  
SUPERINTENDING ARCHITECT, SOCIAL SECTOR, P.W.D.T.

DATE : 03.08.18	DRAWING NO. :- SS/ DIV. - MIDNAPORE / ARCH / AUG 18.
-----------------	---